


**VILLAGE GATEWAY
DETAL**

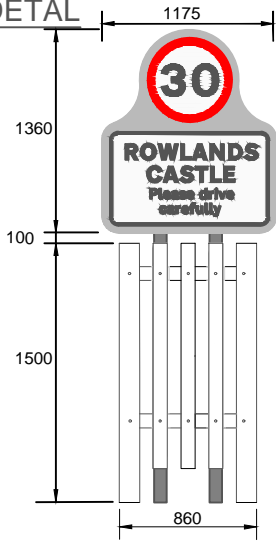

SIGNING KEY:

Existing 30mph signs to be replaced





Proposed 30mph signs



LINING KEY:

Proposed roundel markings

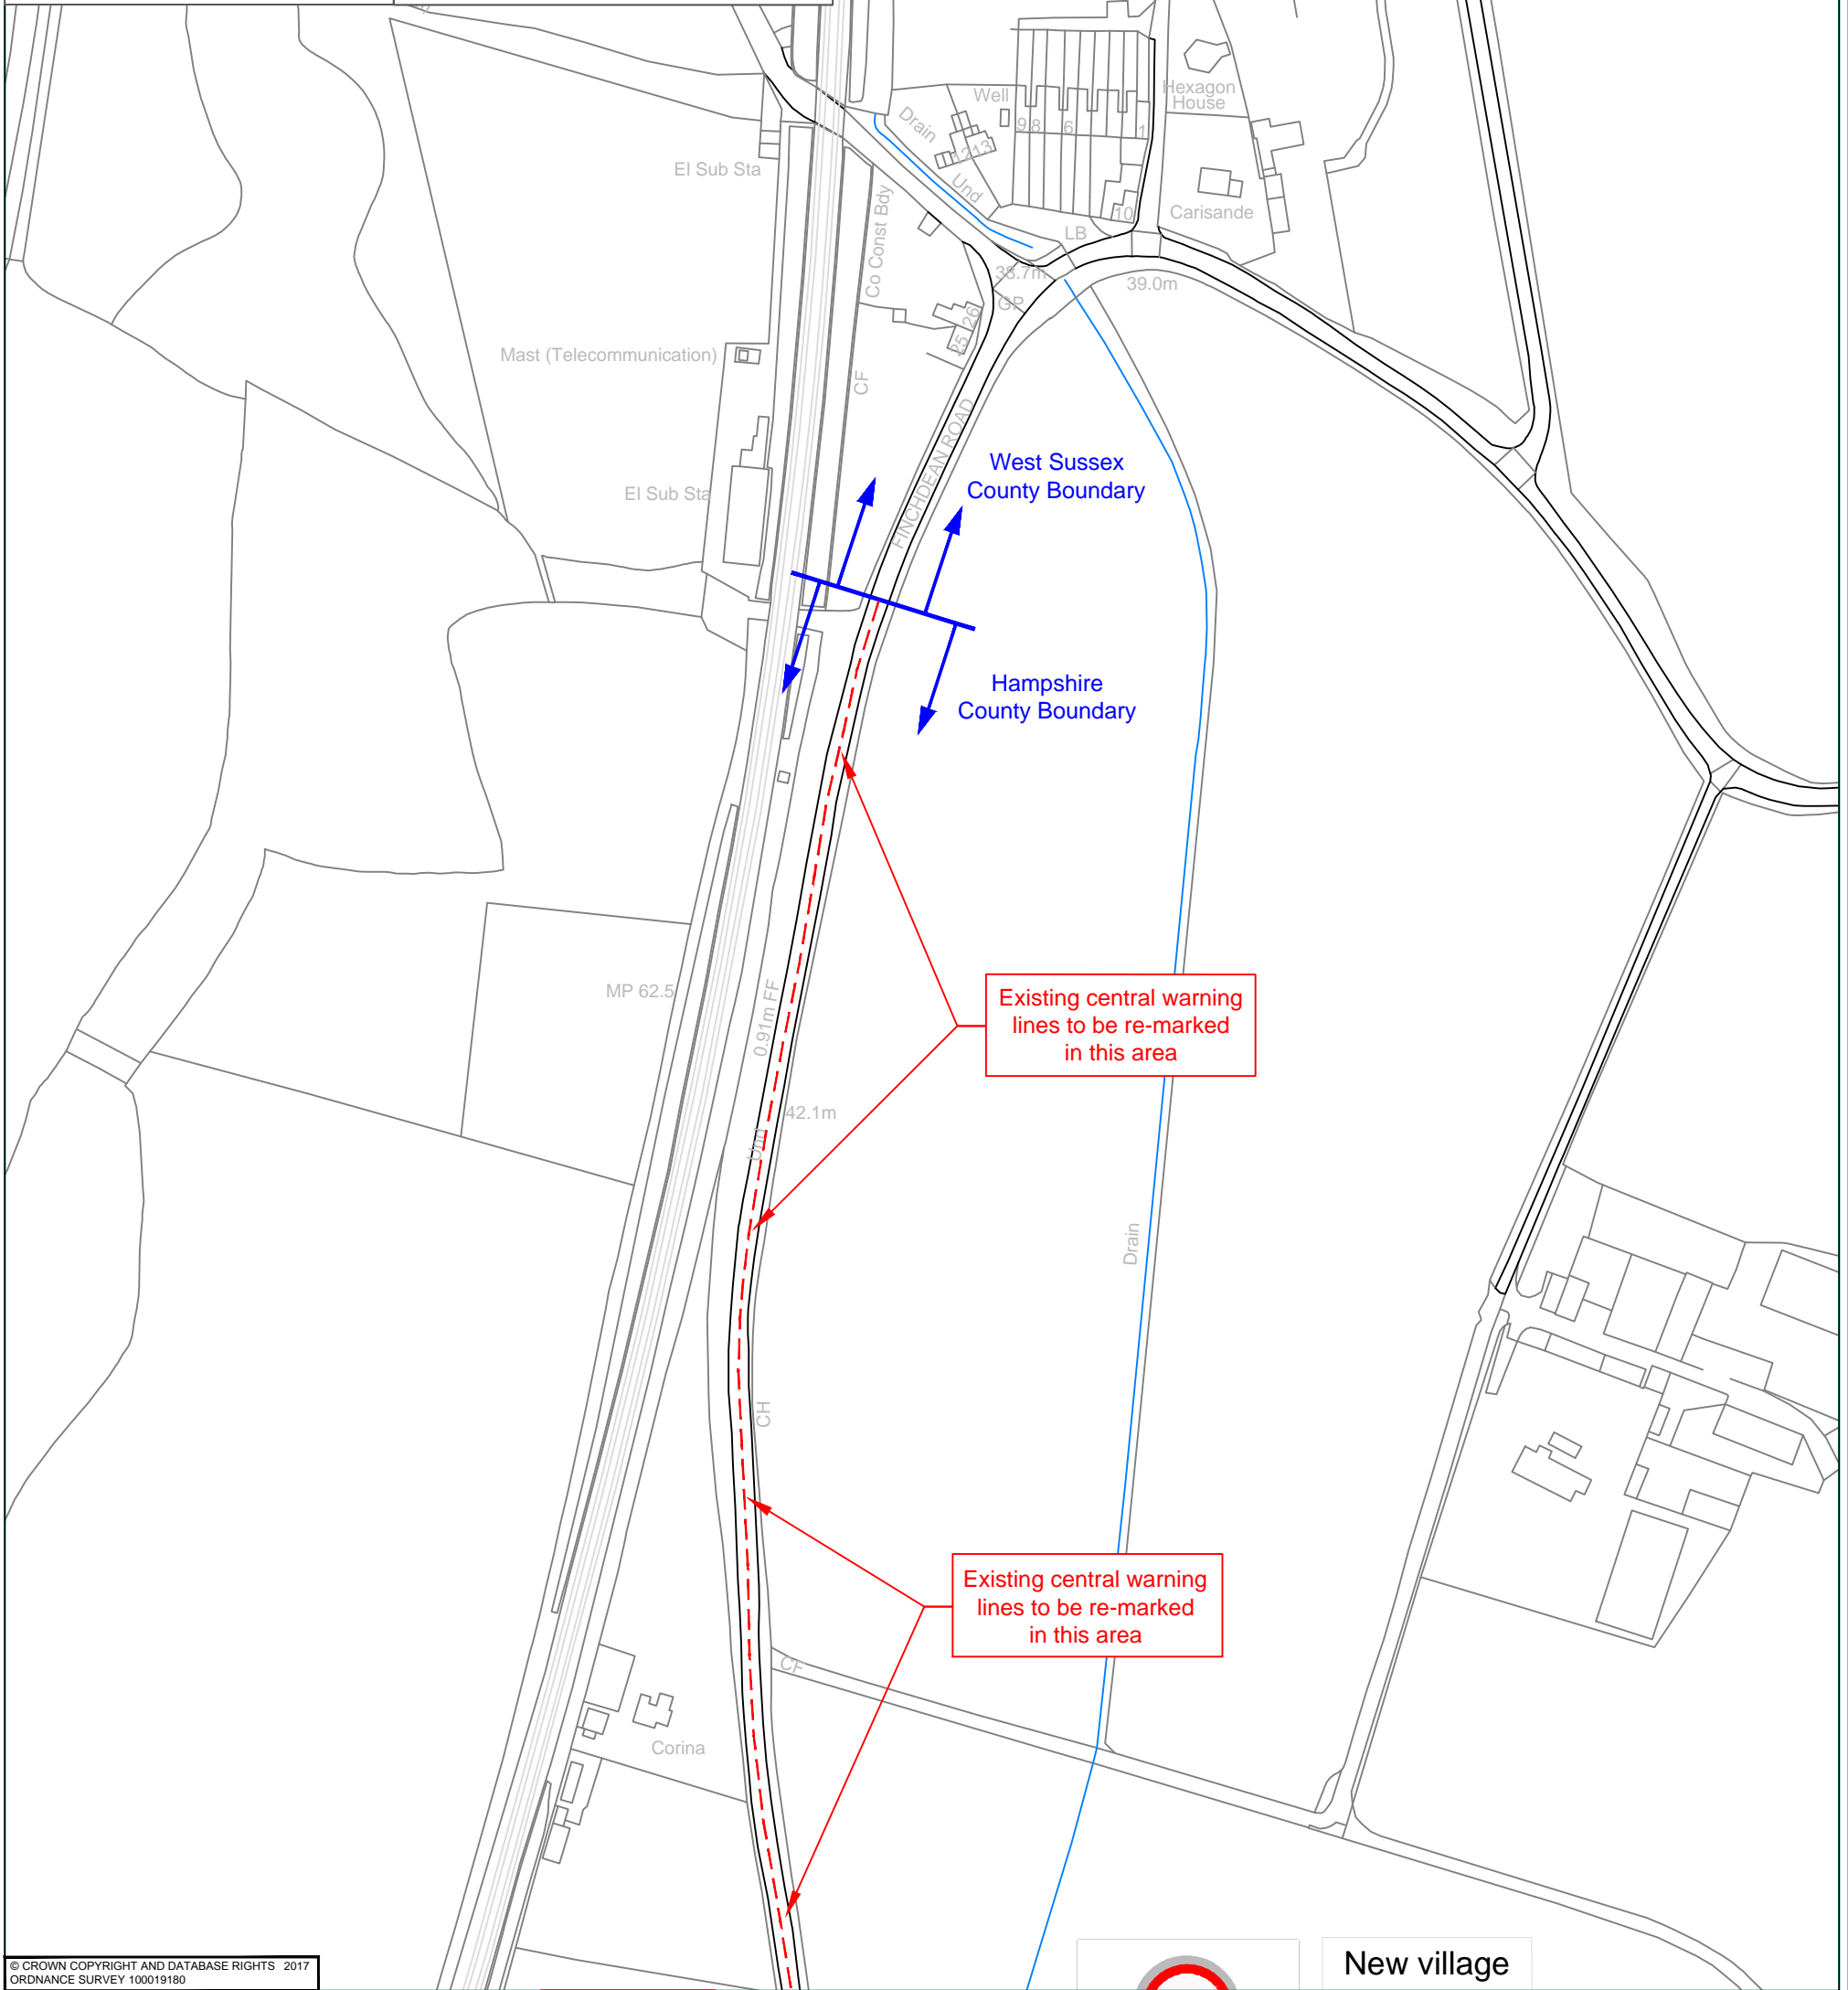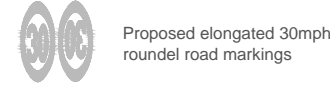

© CROWN COPYRIGHT AND DATABASE RIGHTS 2017
ORDNANCE SURVEY 100019180

REV	AMENDMENTS	DATE	CAD	CHND	APPD



DESIGNER	AM
CAD	AM
CHECKED	IJ
APPROVED	IJ

SCHEME	FINCHDEAN ROAD ROWLANDS CASTLE		
JOB No.	SCALE @ A1	DATE	SHEET NUMBER
	1:1000	14/03/18	1 OF 3

DRAWING TITLE	CFI PROPOSALS PLAN FINCHDEAN ROAD	
HCC CAD PLOT:	15/3/2018 15:23:50	REV
DRAWING NUMBER	TM/AM/RC/FINCH/001	

HCC CAD FILE: K:\Traffic Management Group\Lindsay-CADD\Draws\Rowlands Castle.dwg