




PHOTO OF EXISTING GATEWAY SIGNING

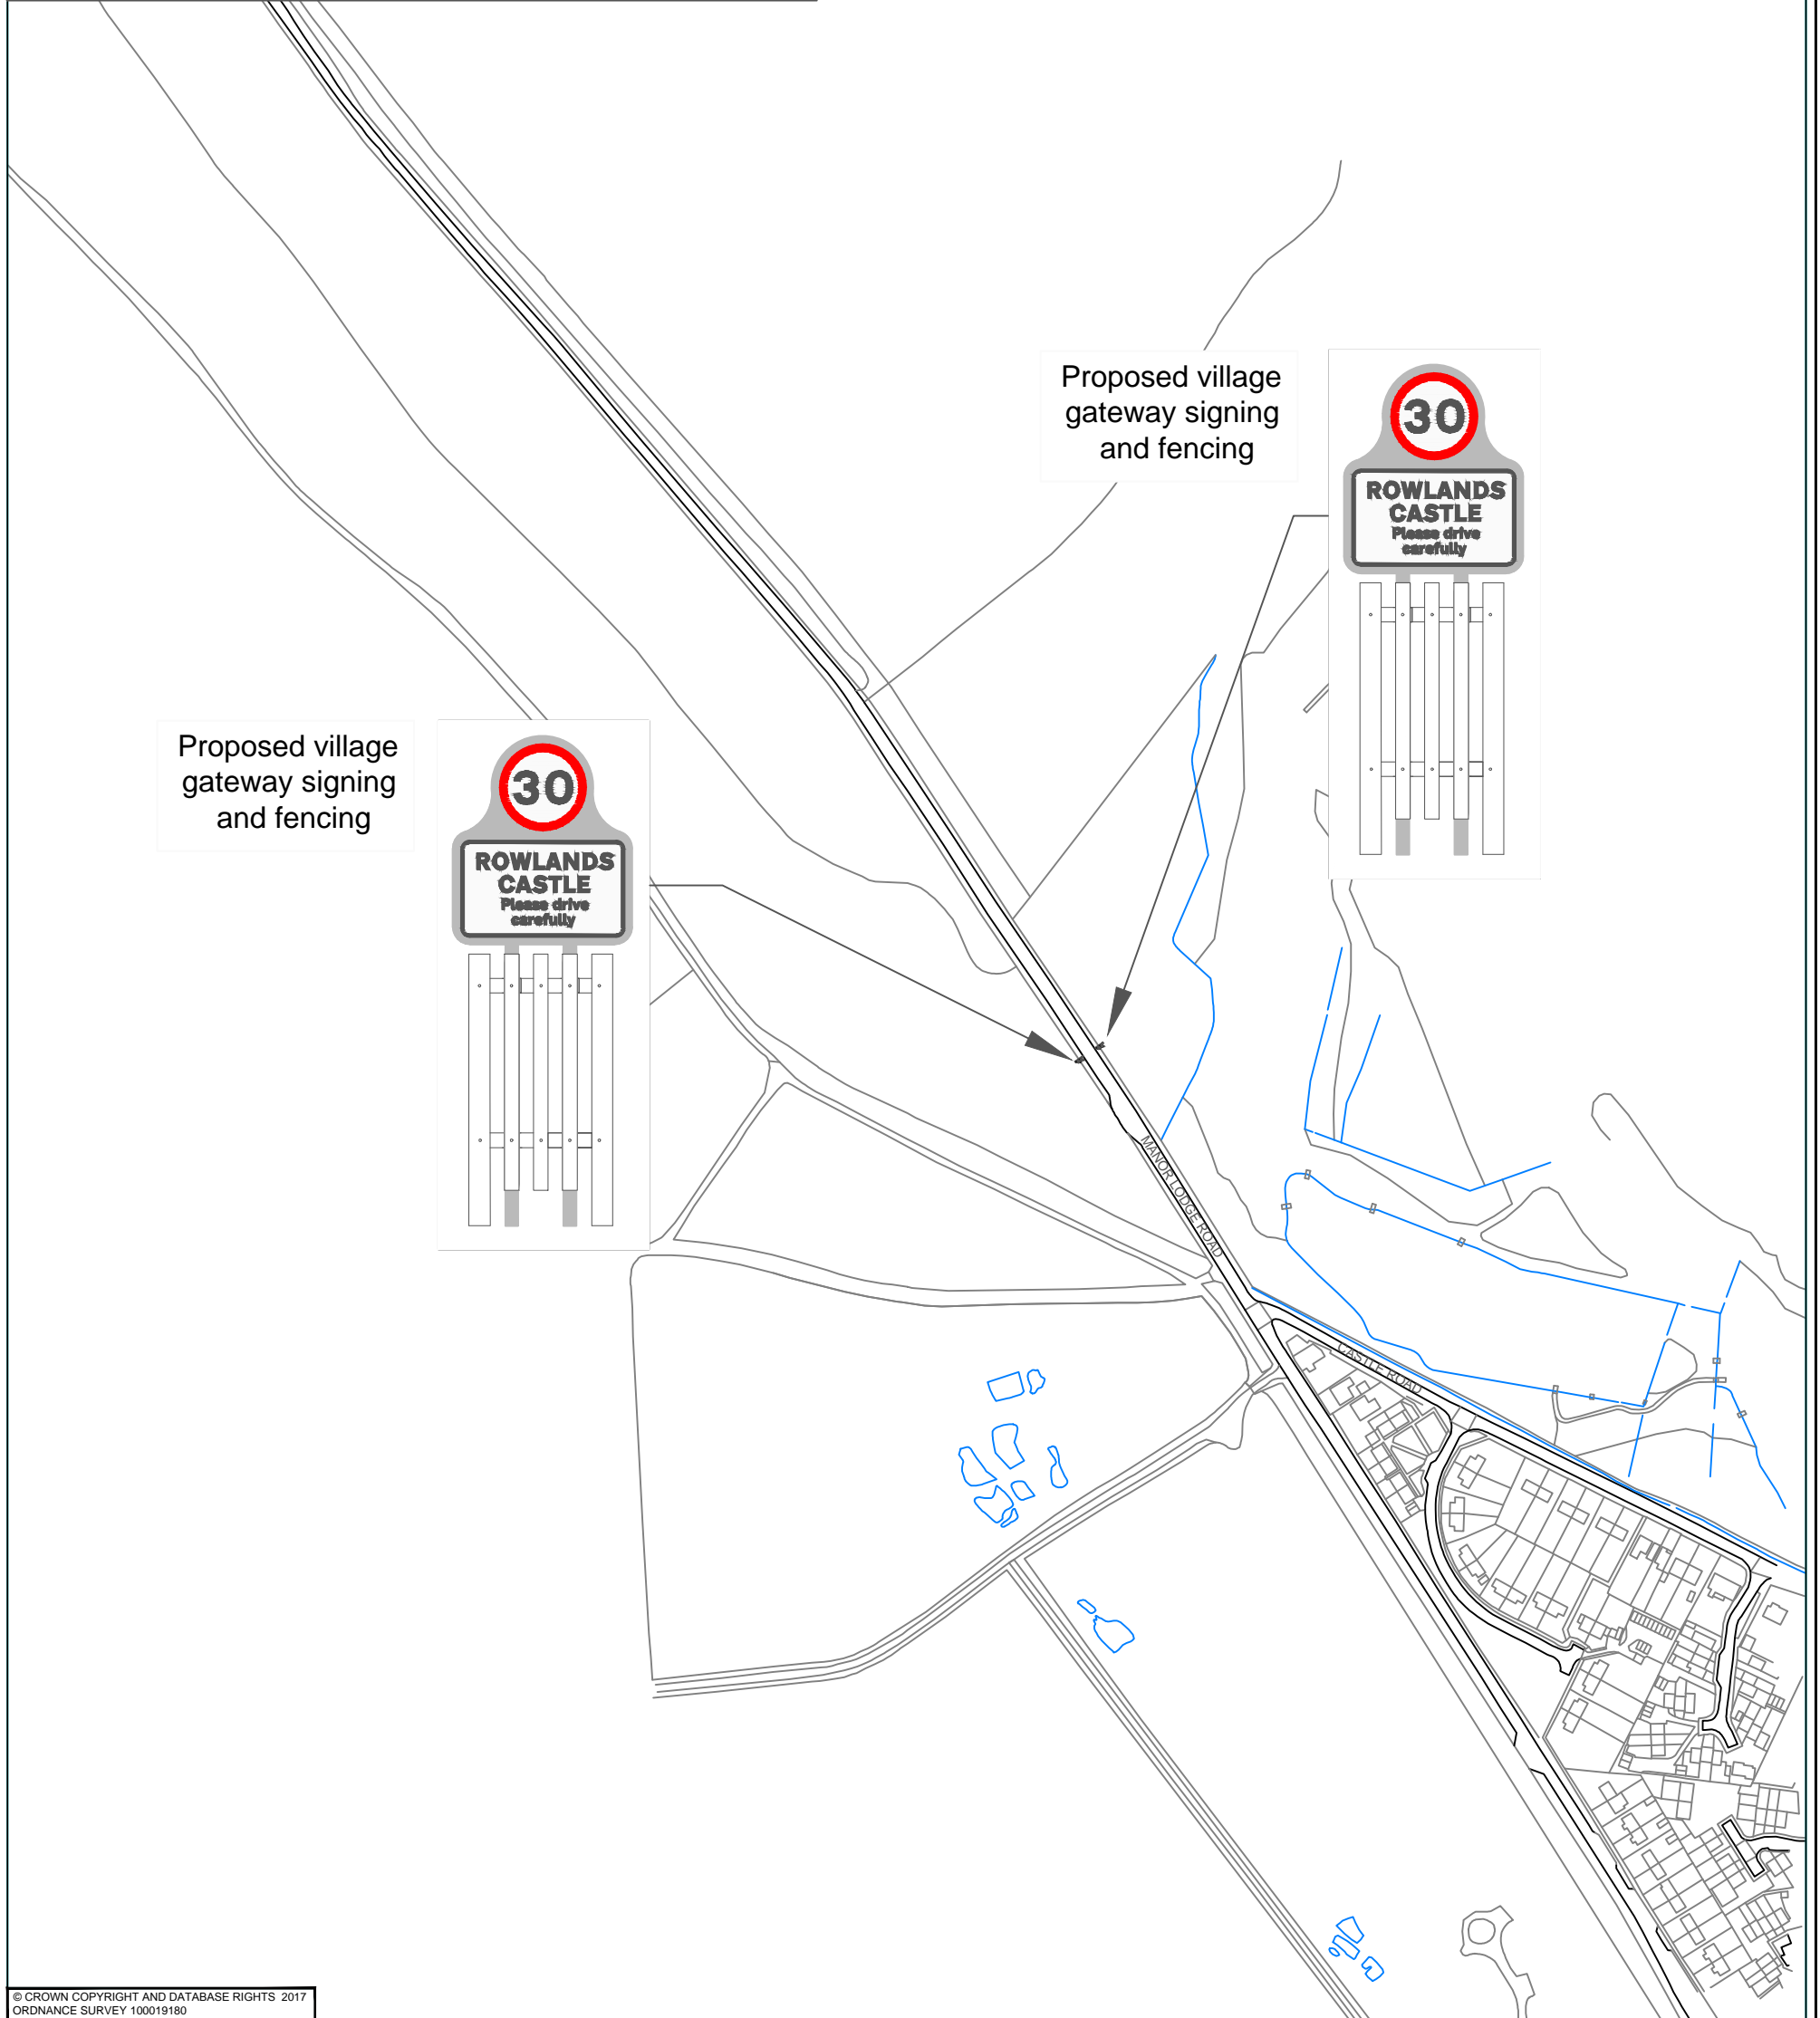

© CROWN COPYRIGHT AND DATABASE RIGHTS 2017
ORDNANCE SURVEY 100019180

REV	AMENDMENTS	DATE	CAD	CHKD	APPD

 **Hampshire**
County Council
STUART JARVIS BSc DipTP FCIHT MRTPI: DIRECTOR OF ECONOMY,
TRANSPORT & ENVIRONMENT

DESIGNER AM	SCHEME B2149 MANOR LODGE ROAD ROWLANDS CASTLE		DRAWING TITLE PROPOSED GATEWAY SIGNING AND FENCING DETAIL		
CAD AM	JOB No.	DATE	SHEET NUMBER	HCC CAD PLOT: 16/03/2018 14:43:07	
CHECKED IJ	SCALE @ A1	07/03/2018	1 OF 1	DRAWING NUMBER TM/RC/MLR/AM/001	
APPROVED IJ	1:500			REV	