


NSL SIGN ON REVERSE

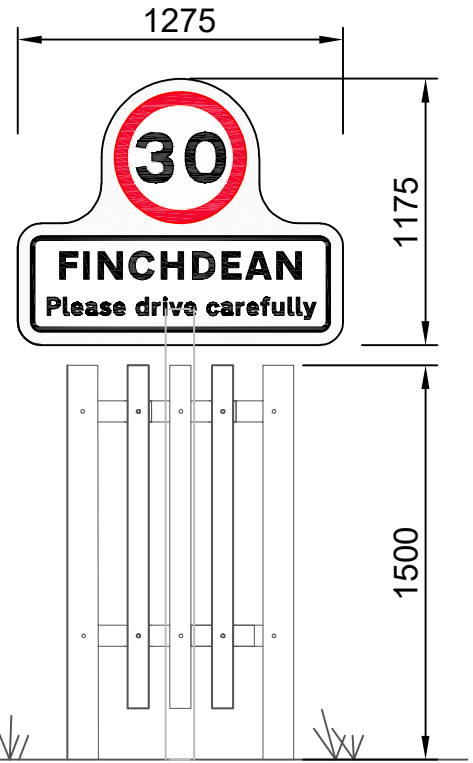

SIGNING AND GATEWAY DETAIL

EXISTING CENTRAL WARNING LINE IN THIS AREA IS TO BE REMOVED


NEW 30MPH ROUNDEL MARKING TO BE LAID ON APPROACH TO THE START OF THE EXISTING 30MPH SPEED LIMIT

NEW GATEWAY SIGNS AND FENCING (REFER TO DETAIL) TO REPLACE EXISTING SIGNS

DASHED LINES TO BE LAID AT ALL ACCESS POINTS IN THIS AREA

NEW GATEWAY SIGNS AND FENCING (REFER TO DETAIL) TO REPLACE EXISTING SIGNS

NEW EDGELINE APPLIED TO BOTH SIDES OF THE CARRIAGEWAY FOR THIS AREA

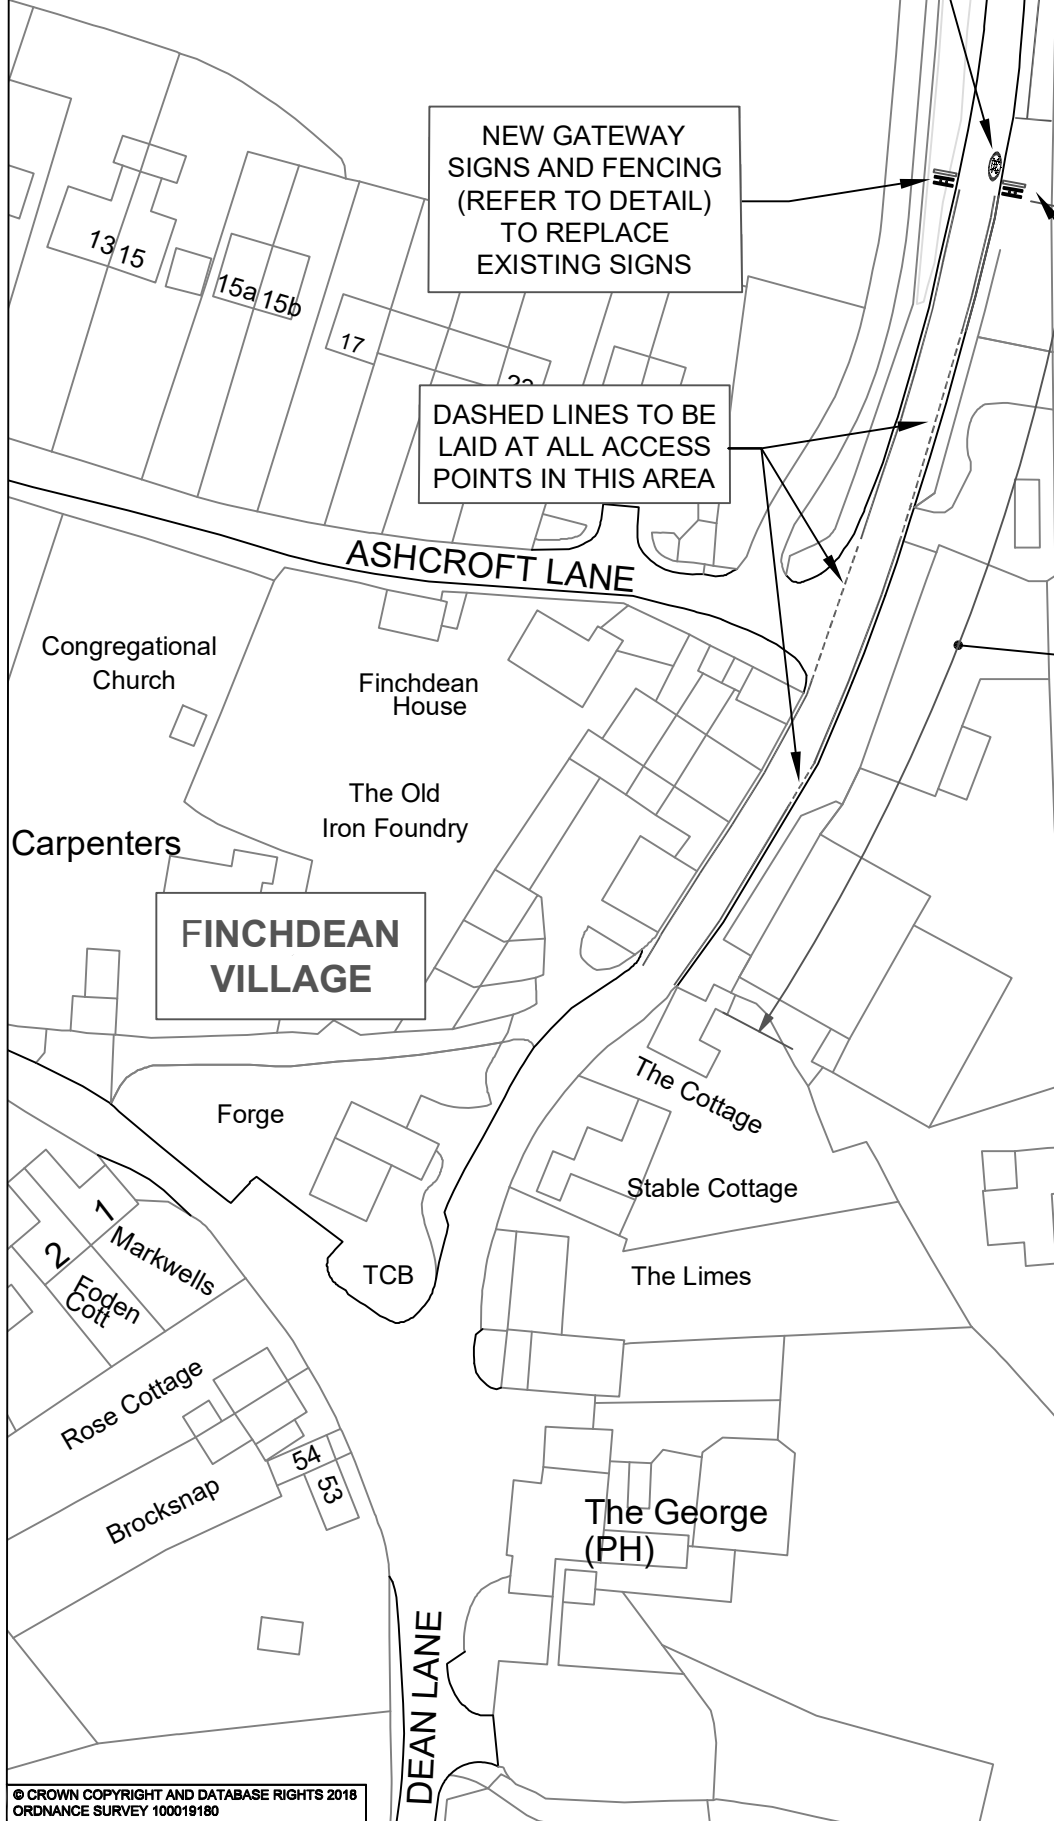

© CROWN COPYRIGHT AND DATABASE RIGHTS 2018
ORDNANCE SURVEY 100019180



STUART JARVIS BSc DipTP FCIHT MRTP: DIRECTOR OF ECONOMY, TRANSPORT & ENVIRONMENT

DESIGNER
AJM

CAD
AJM

CHECKED
IJ

APPROVED
IJ

SCHEME

ROWLANDS CASTLE PARISH
FINCHDEAN VILLAGE
COMMUNITY FUNDED INITIATIVE

SCALE @ A3
1:1000

DATE
14.01.20

SHEET NUMBER
1 OF 4

DRAWING TITLE

GATEWAY SIGNING
AND LINING PROPOSALS

DRAWING NUMBER
CFI/FV/AM/001

REV
A

REV A ADD 30MPH ROUNDEL ON APPROACH TO 30MPH LIMIT

DATE
14-02-20

CAD
AJM

CHKD
AM

APPD
IJ